


TOTAL ... 1,612 SQ. FT. EACH SIDE
 GARAGE ... 420 SQ. FT. EACH SIDE

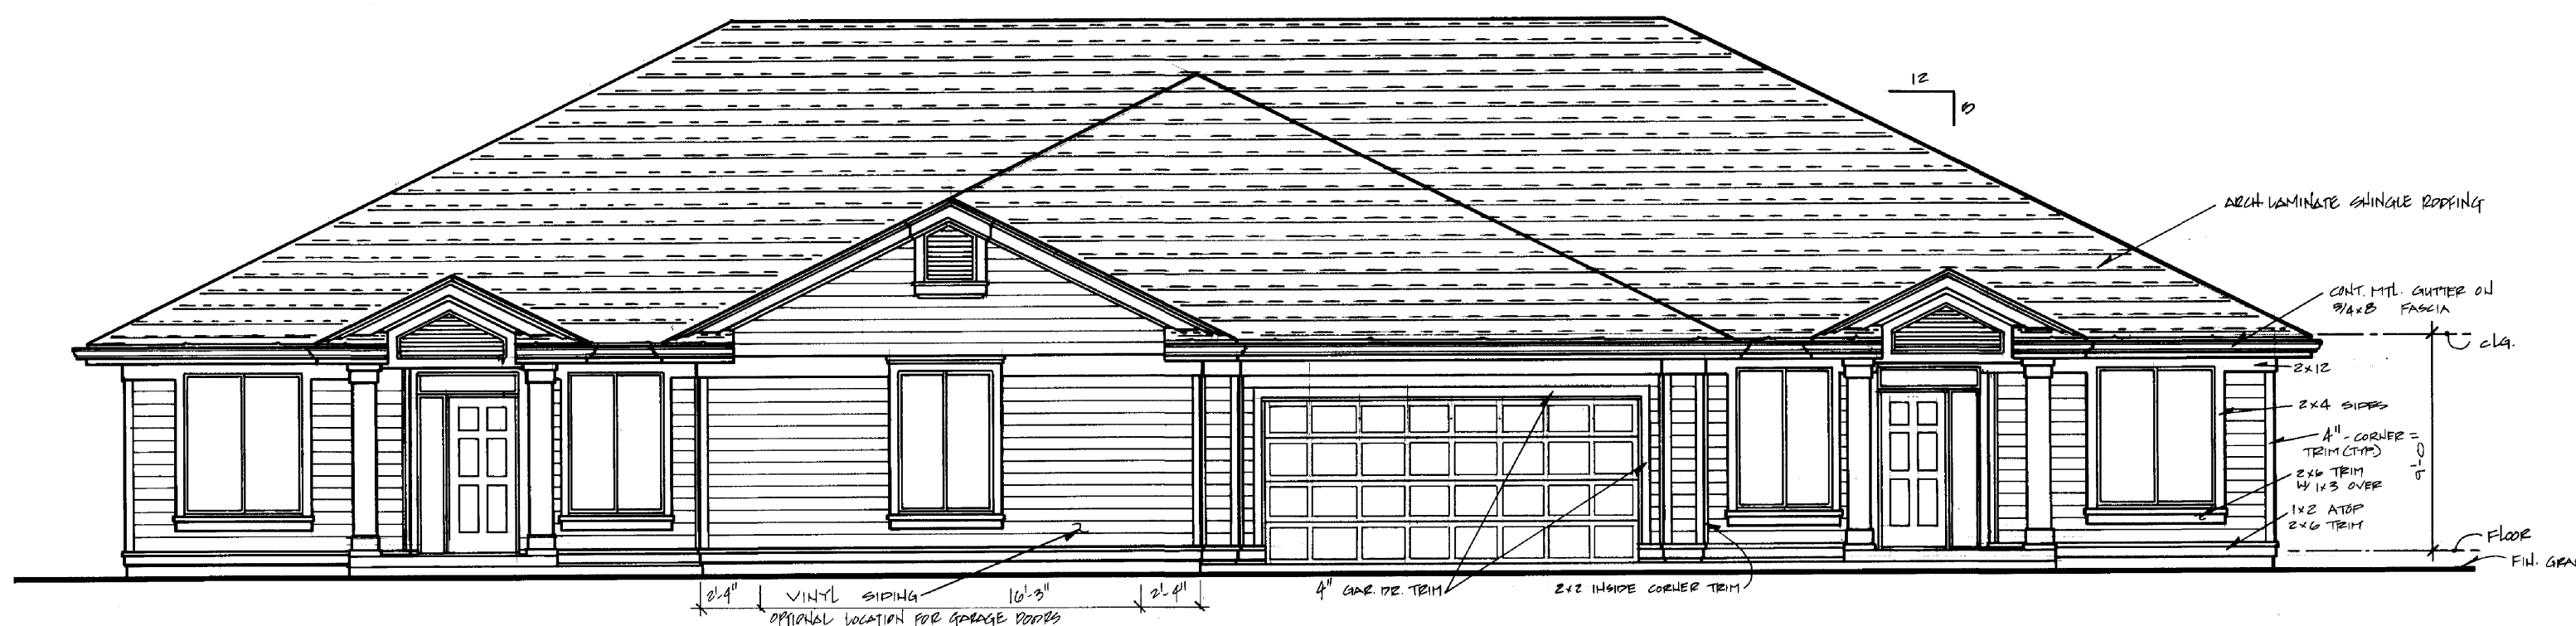

FRONT ELEVATION

© 2008 NORTHWEST HOME DESIGNING, INC.

NORTHWEST HOME DESIGNING INC.
 4928 109TH STREET SW. LAKEWOOD WA 98499 (253)584-6309 FAX:(253)588-0607
 WWW.NHDHomePlans.com

CHECKED
DRAWN BY
DESIGN
1433
SHEET NUMBER
ST
1 OF 1

