



TOTAL .... 2,732 SQ. FT.  
 GARAGE .... 525 SQ. FT.  
 THREE CAR OPTION .... 765 SQ. FT.

FIRST FLOOR  
 1,812 SQ. FT.

Copyright 1998 Northwest Home Designing, Inc.

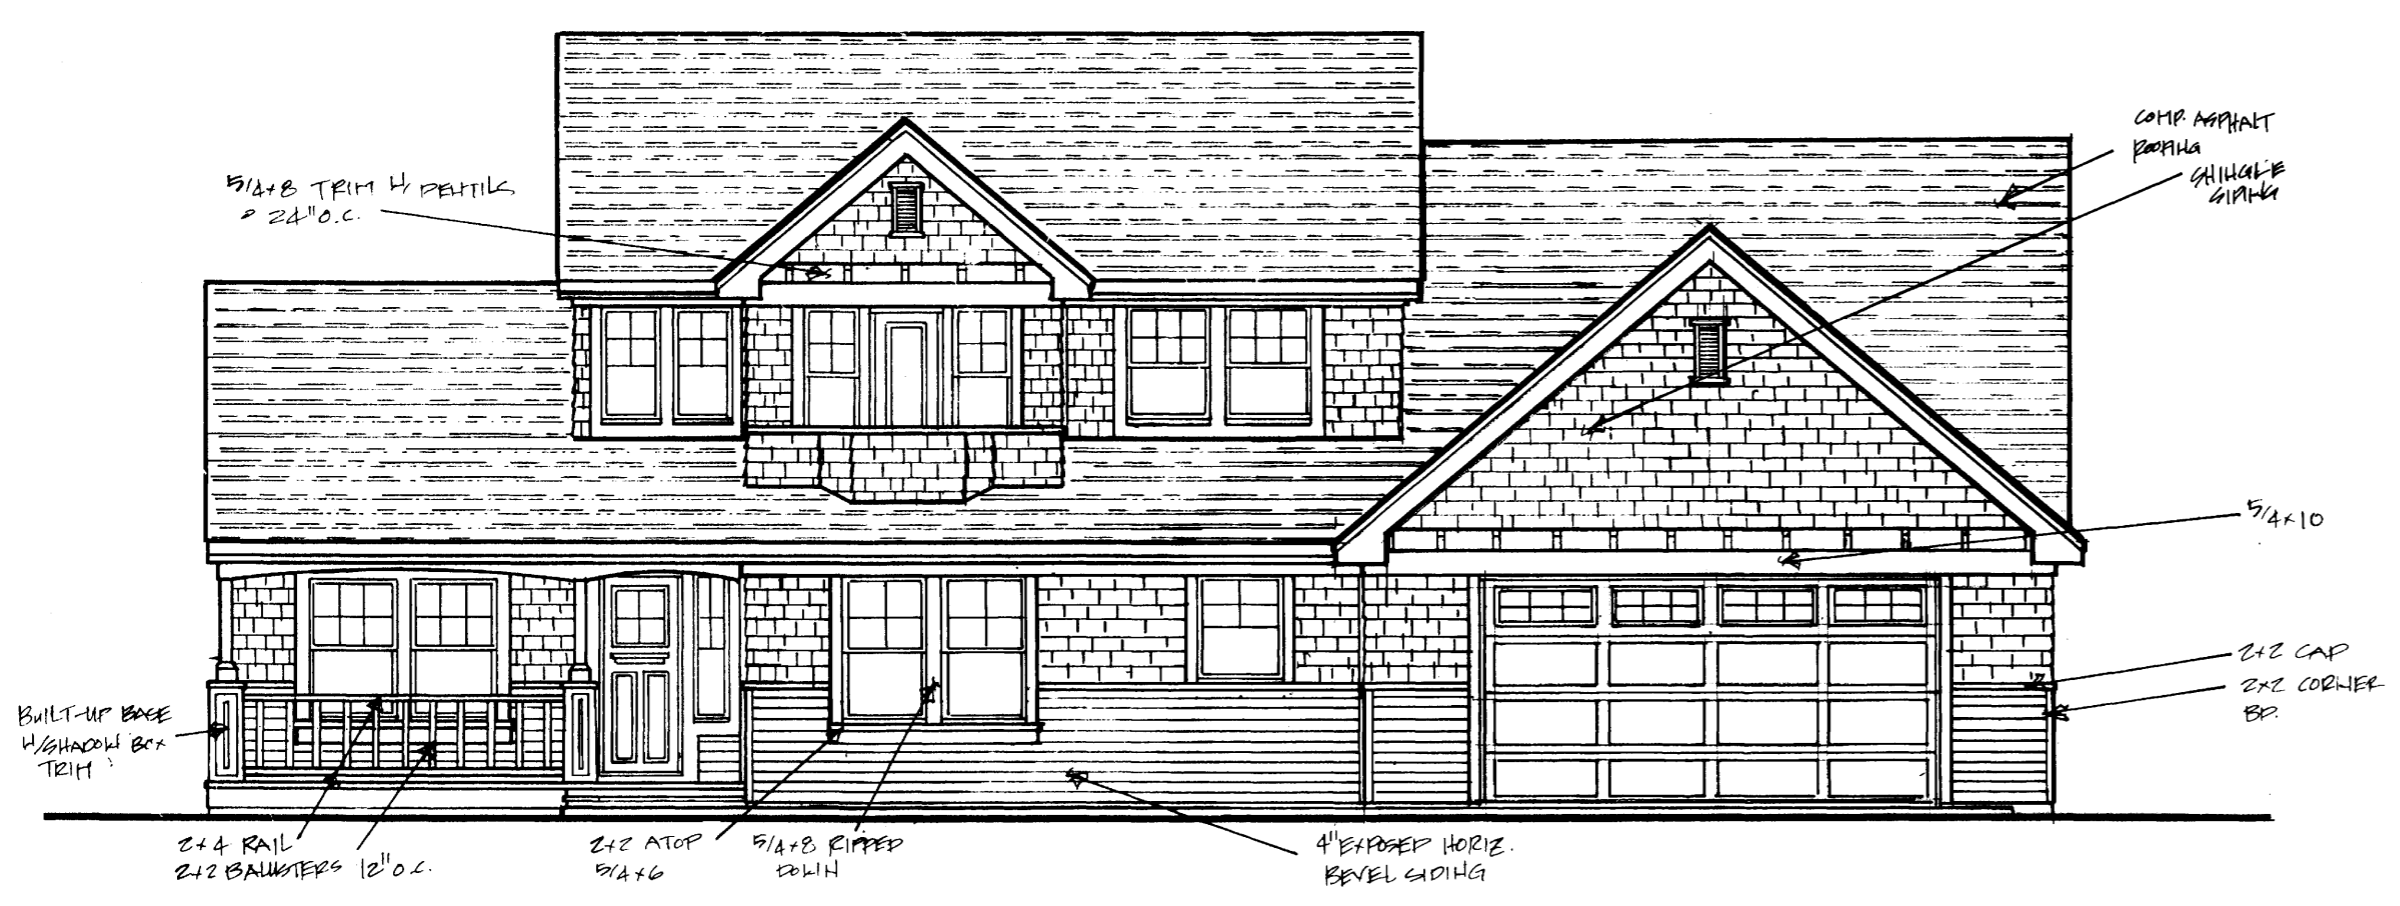

FRONT ELEVATION

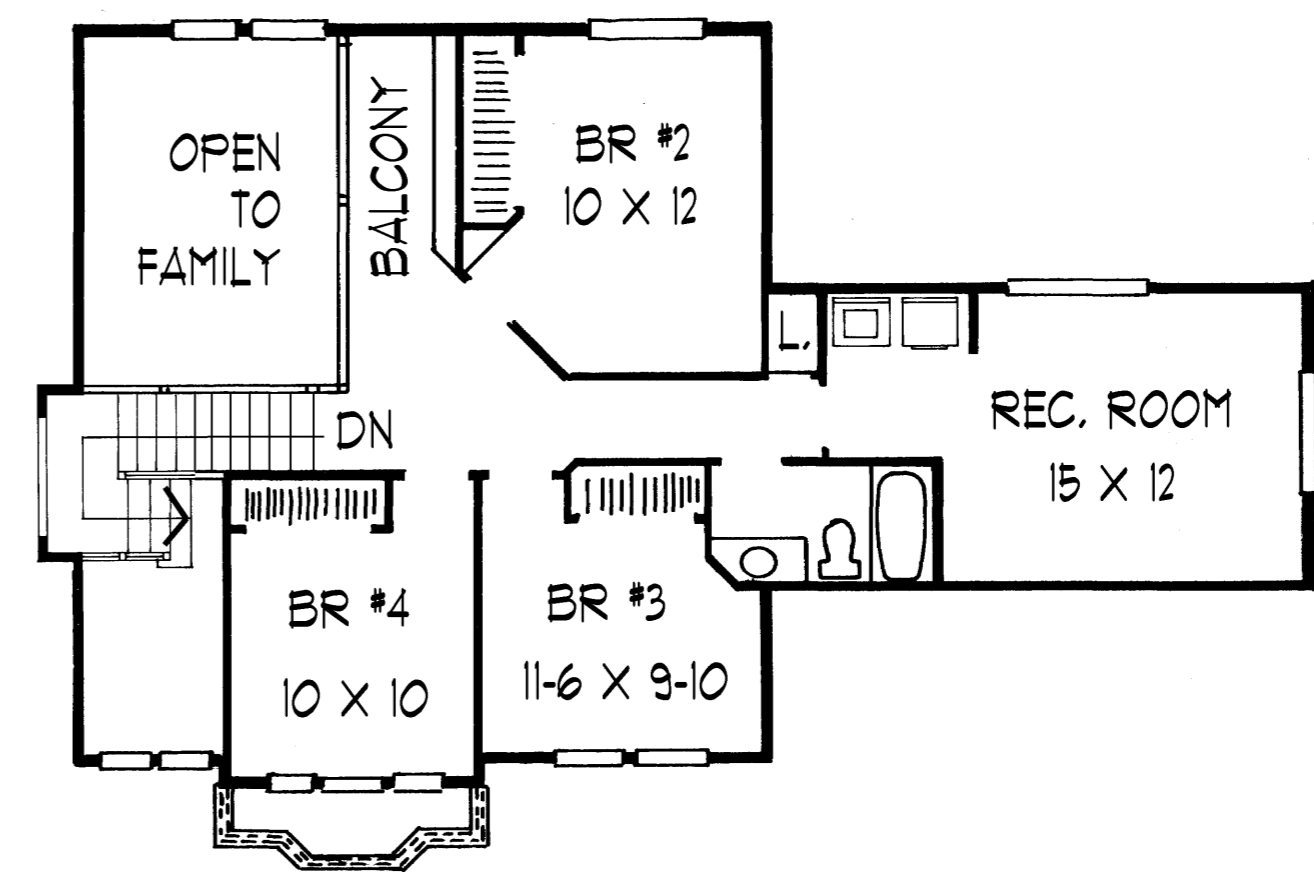

SECOND FLOOR  
 920 SQ. FT.

**NORTHWEST HOME DESIGNING INC.**  
 4928 109TH STREET SW LAKEWOOD, WA 98499 (253) 584-6309 FAX: (253) 588-0607  
 WWW.NHDHOMEPLANS.COM

CHECKED	SKS
DRAWN BY	BOP
DESIGN	1442 A
SHEET NUMBER	STUDY SET
OF	

