



Total....1932 Sq. Ft.


Garage....633 Sq. Ft.

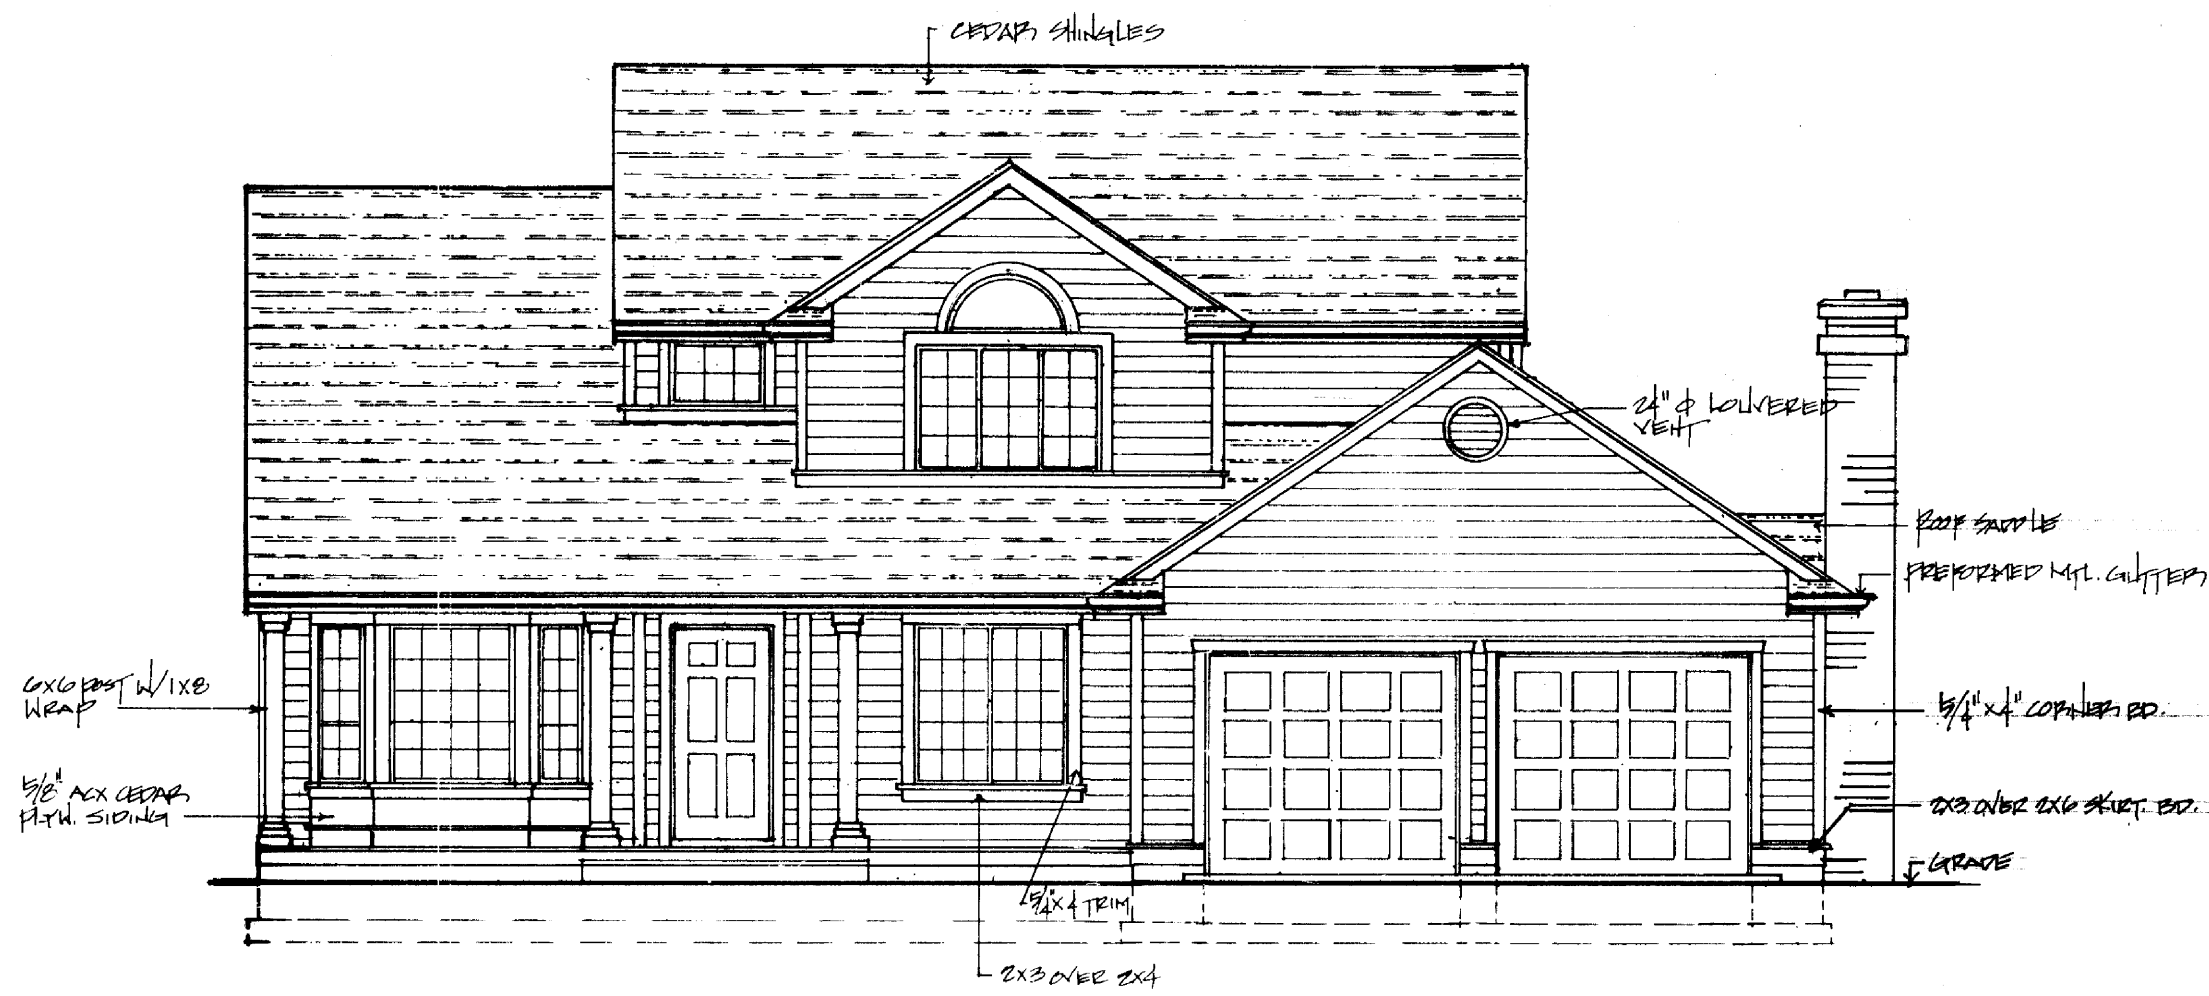

FRONT ELEVATION

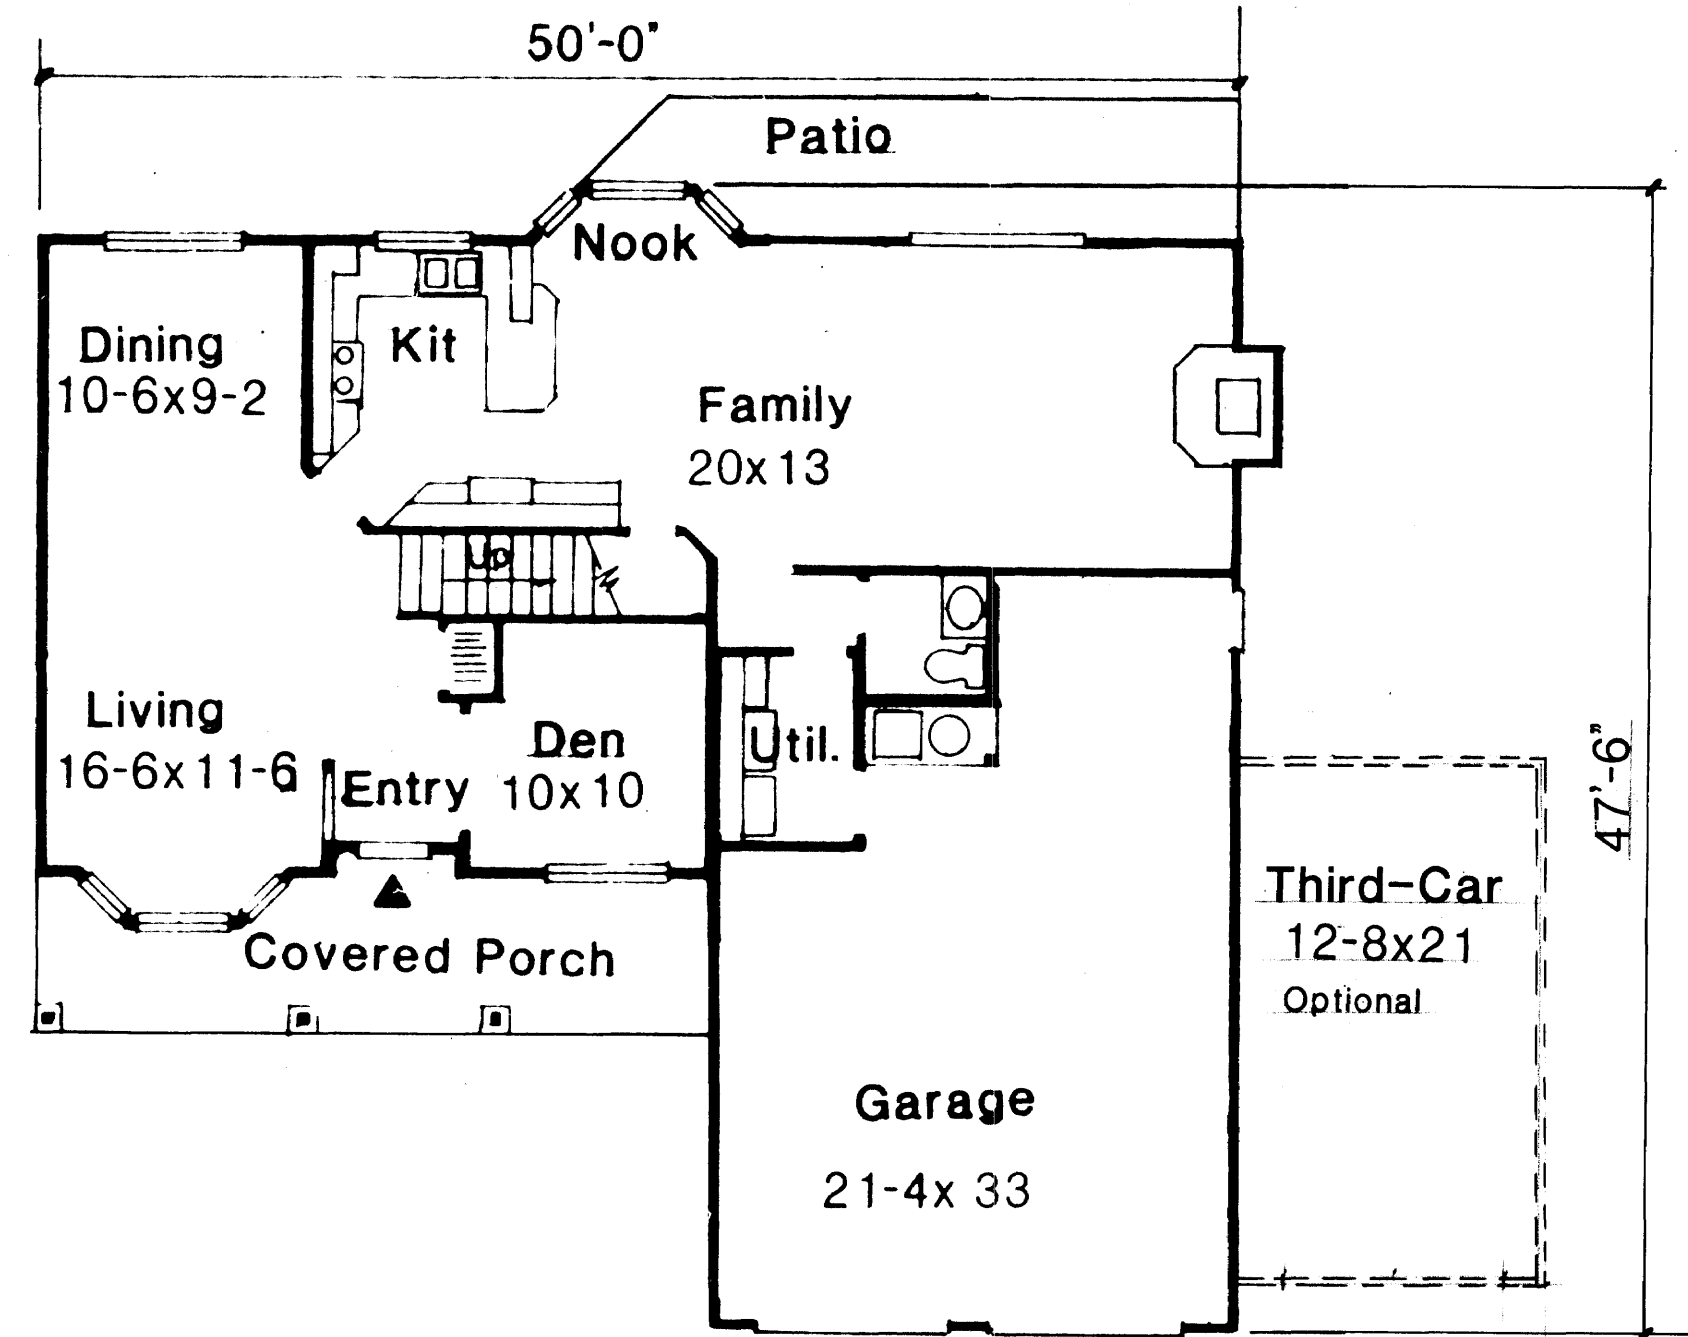

First Floor.... 1187 Sq. Ft.

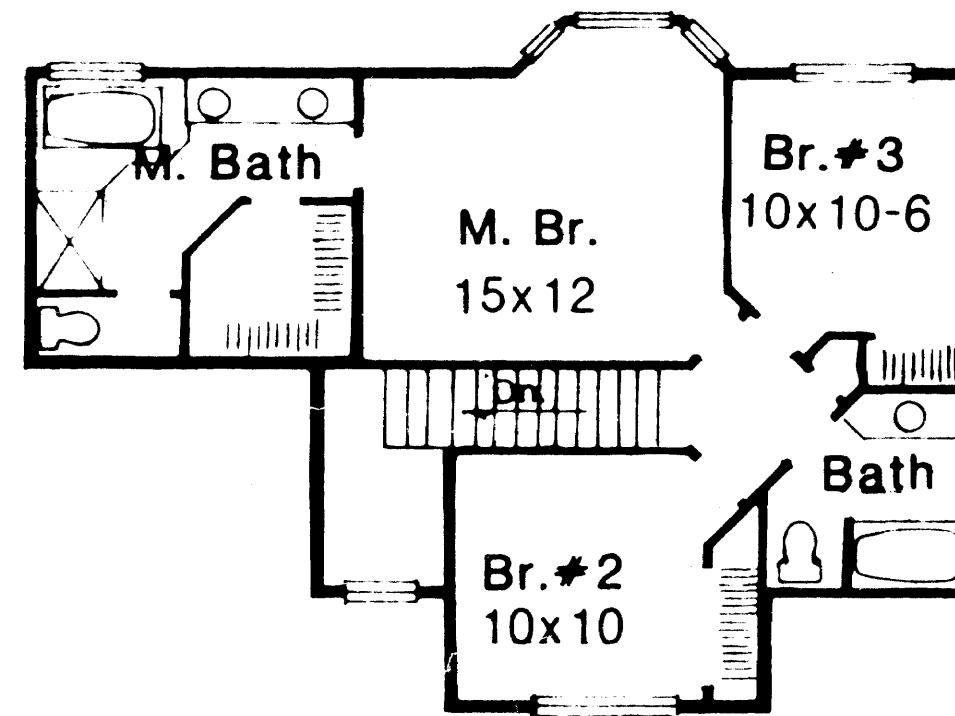

Second Floor....745 Sq. Ft.

© 2008 NORTHWEST HOME DESIGNING, INC.

NORTHWEST HOME DESIGNING INC.

4928 109TH STREET SW. LAKEWOOD WA 98499 (253)584-6309 FAX:(253)588-0607

WWW.NHDHomePlans.com

CHECKED

DRAWN BY

DESIGN

152-A

SHEET NUMBER

ST

1 OF 1

