



First Floor....1,630 Sq. Ft.

Total....3,016 Sq. Ft.
Garage....572 Sq. Ft.

© 2008 NORTHWEST HOME DESIGNING, INC.

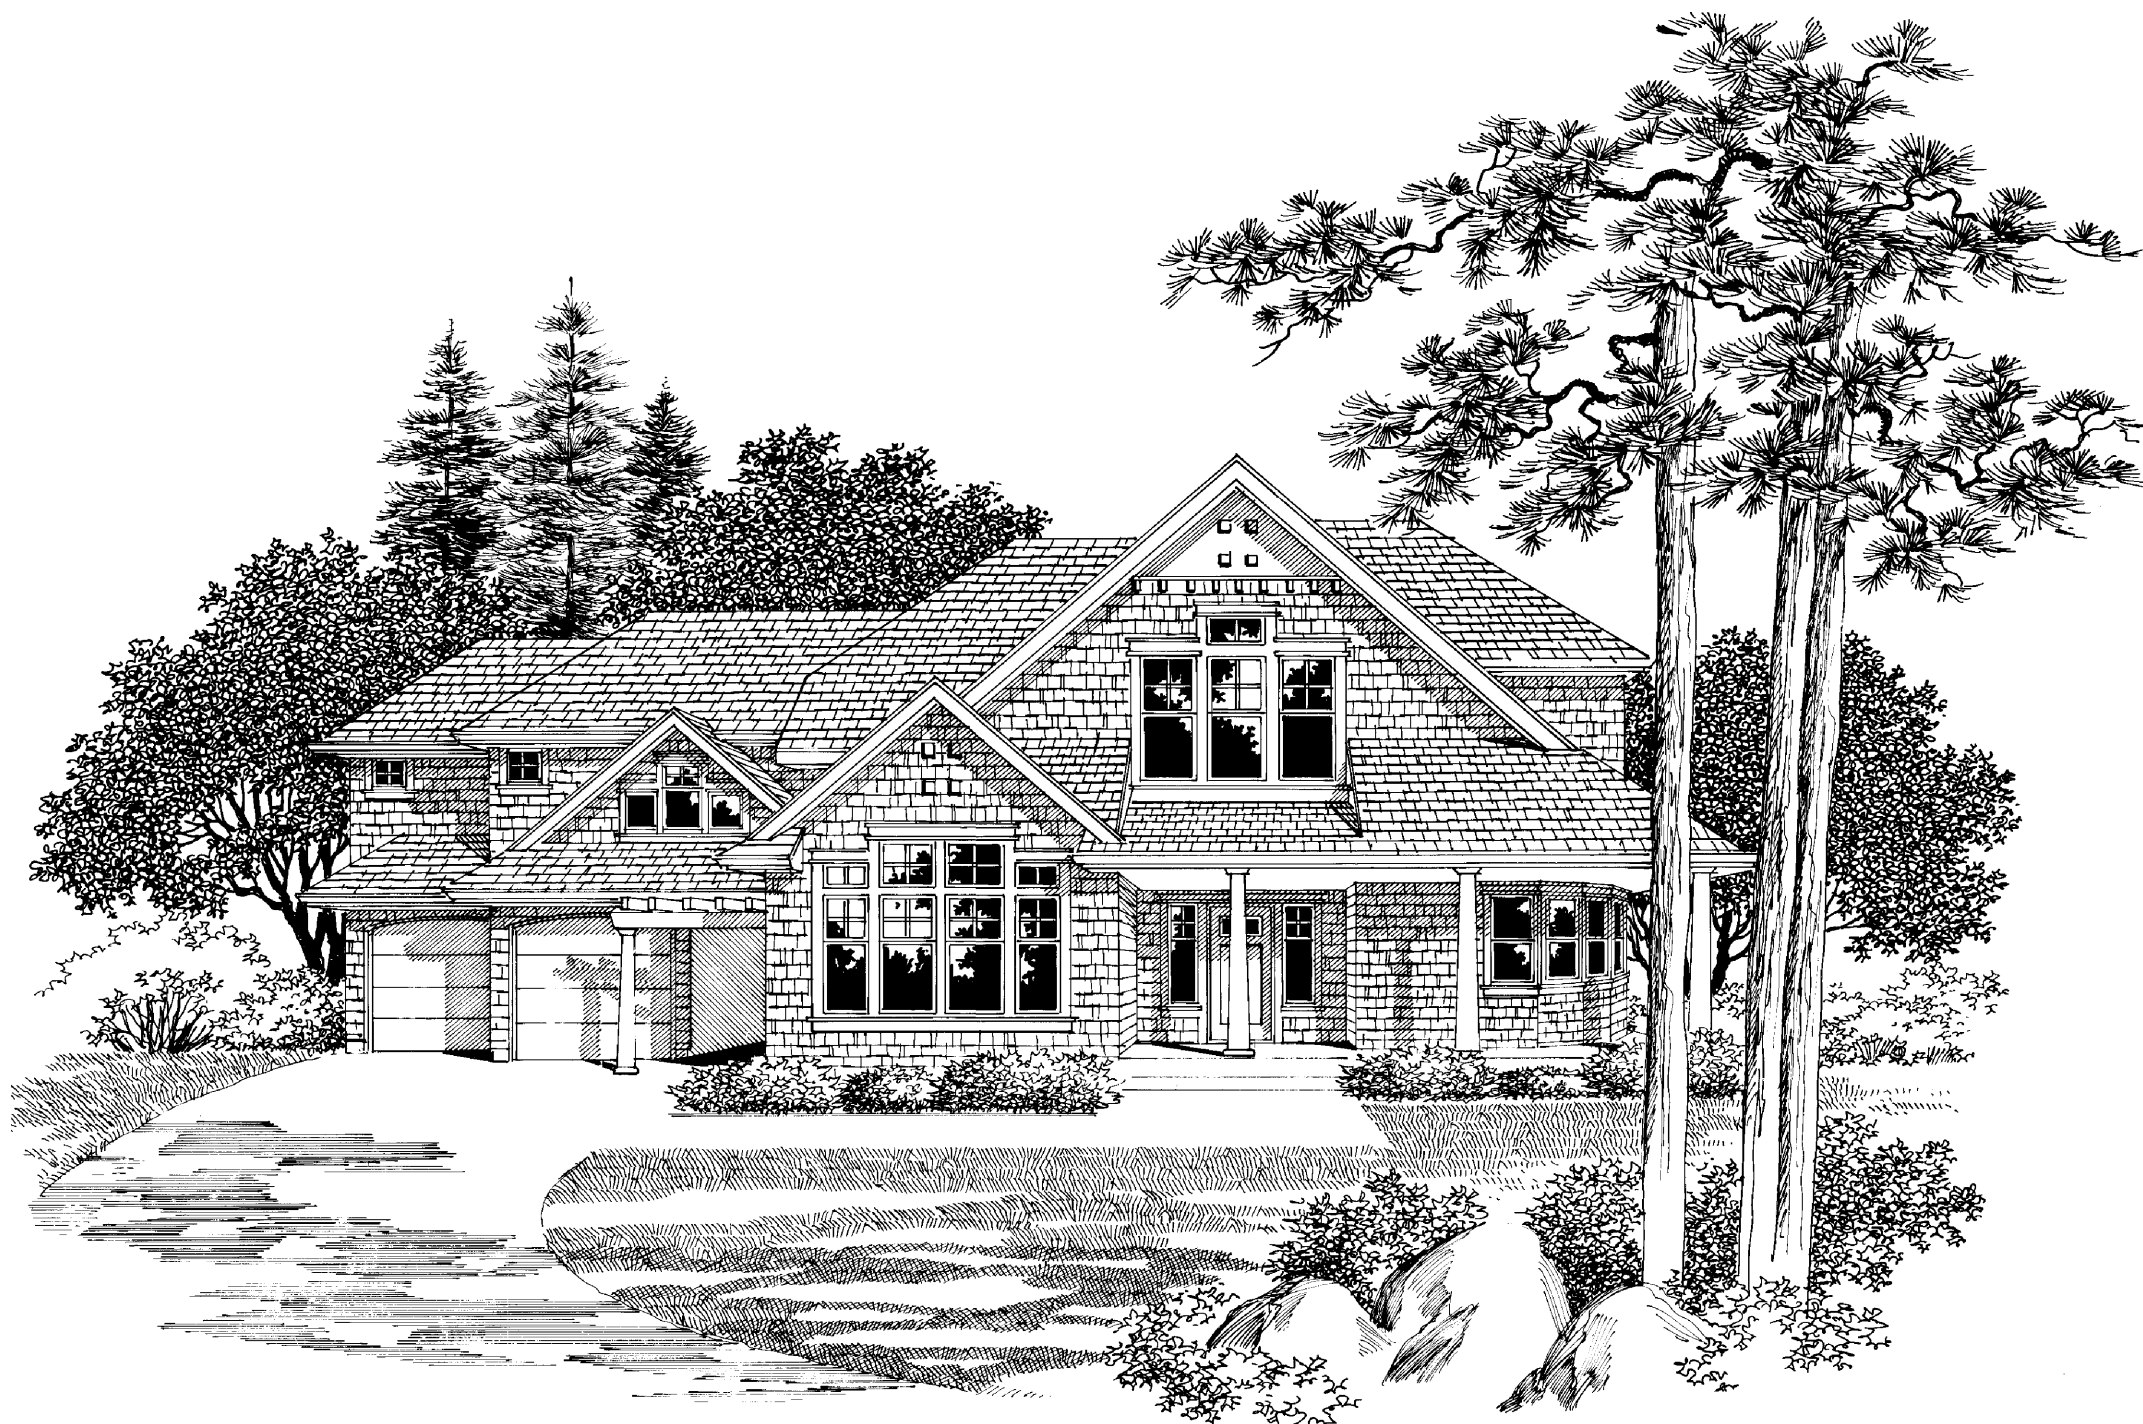

FRONT ELEVATION

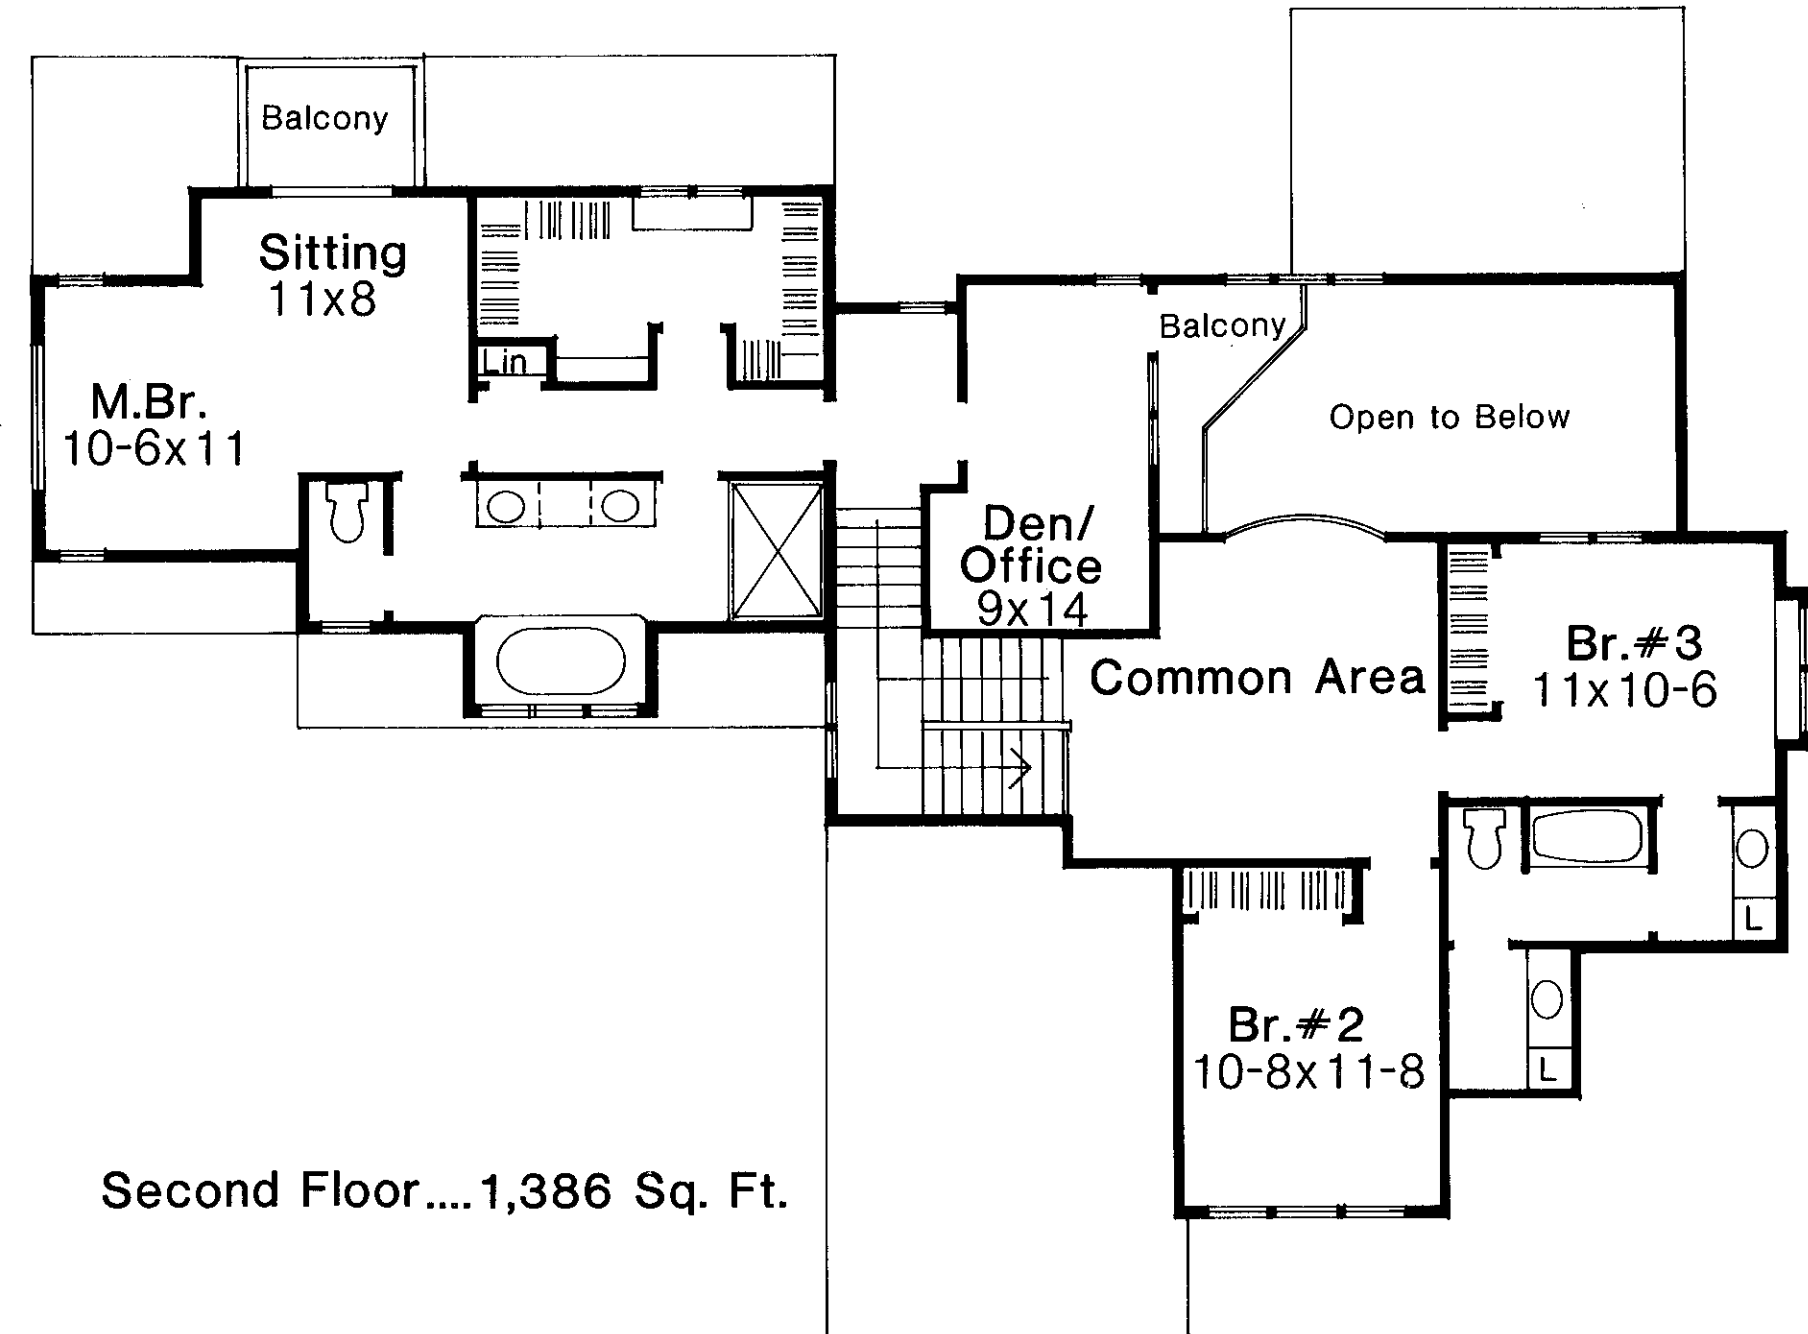

Second Floor....1,386 Sq. Ft.

NORTHWEST HOME DESIGNING INC.

4928 109TH STREET SW. LAKEWOOD WA 98499 (253)584-6309 FAX:(253)588-0607

WWW.NHDHomePlans.com

CHECKED

DRAWN BY

DESIGN

371

SHEET NUMBER

ST

1 OF 1

