


Site Plan
for
Your Name Here

" Legal "


Lot # 1 of Your Subdivision
Sample Estates
City of Sample
Washinton

NHD assumes no liability for any inaccuracies in the site information (lot dimensions, easements, set backs, etc.) All site information has been supplied by the client and shall be their responsibility to check and verify all information prior to construction.


Note : All points of reference that effect view line(i.e. - base elevations) shall be set and verified by a licensed surveyor.

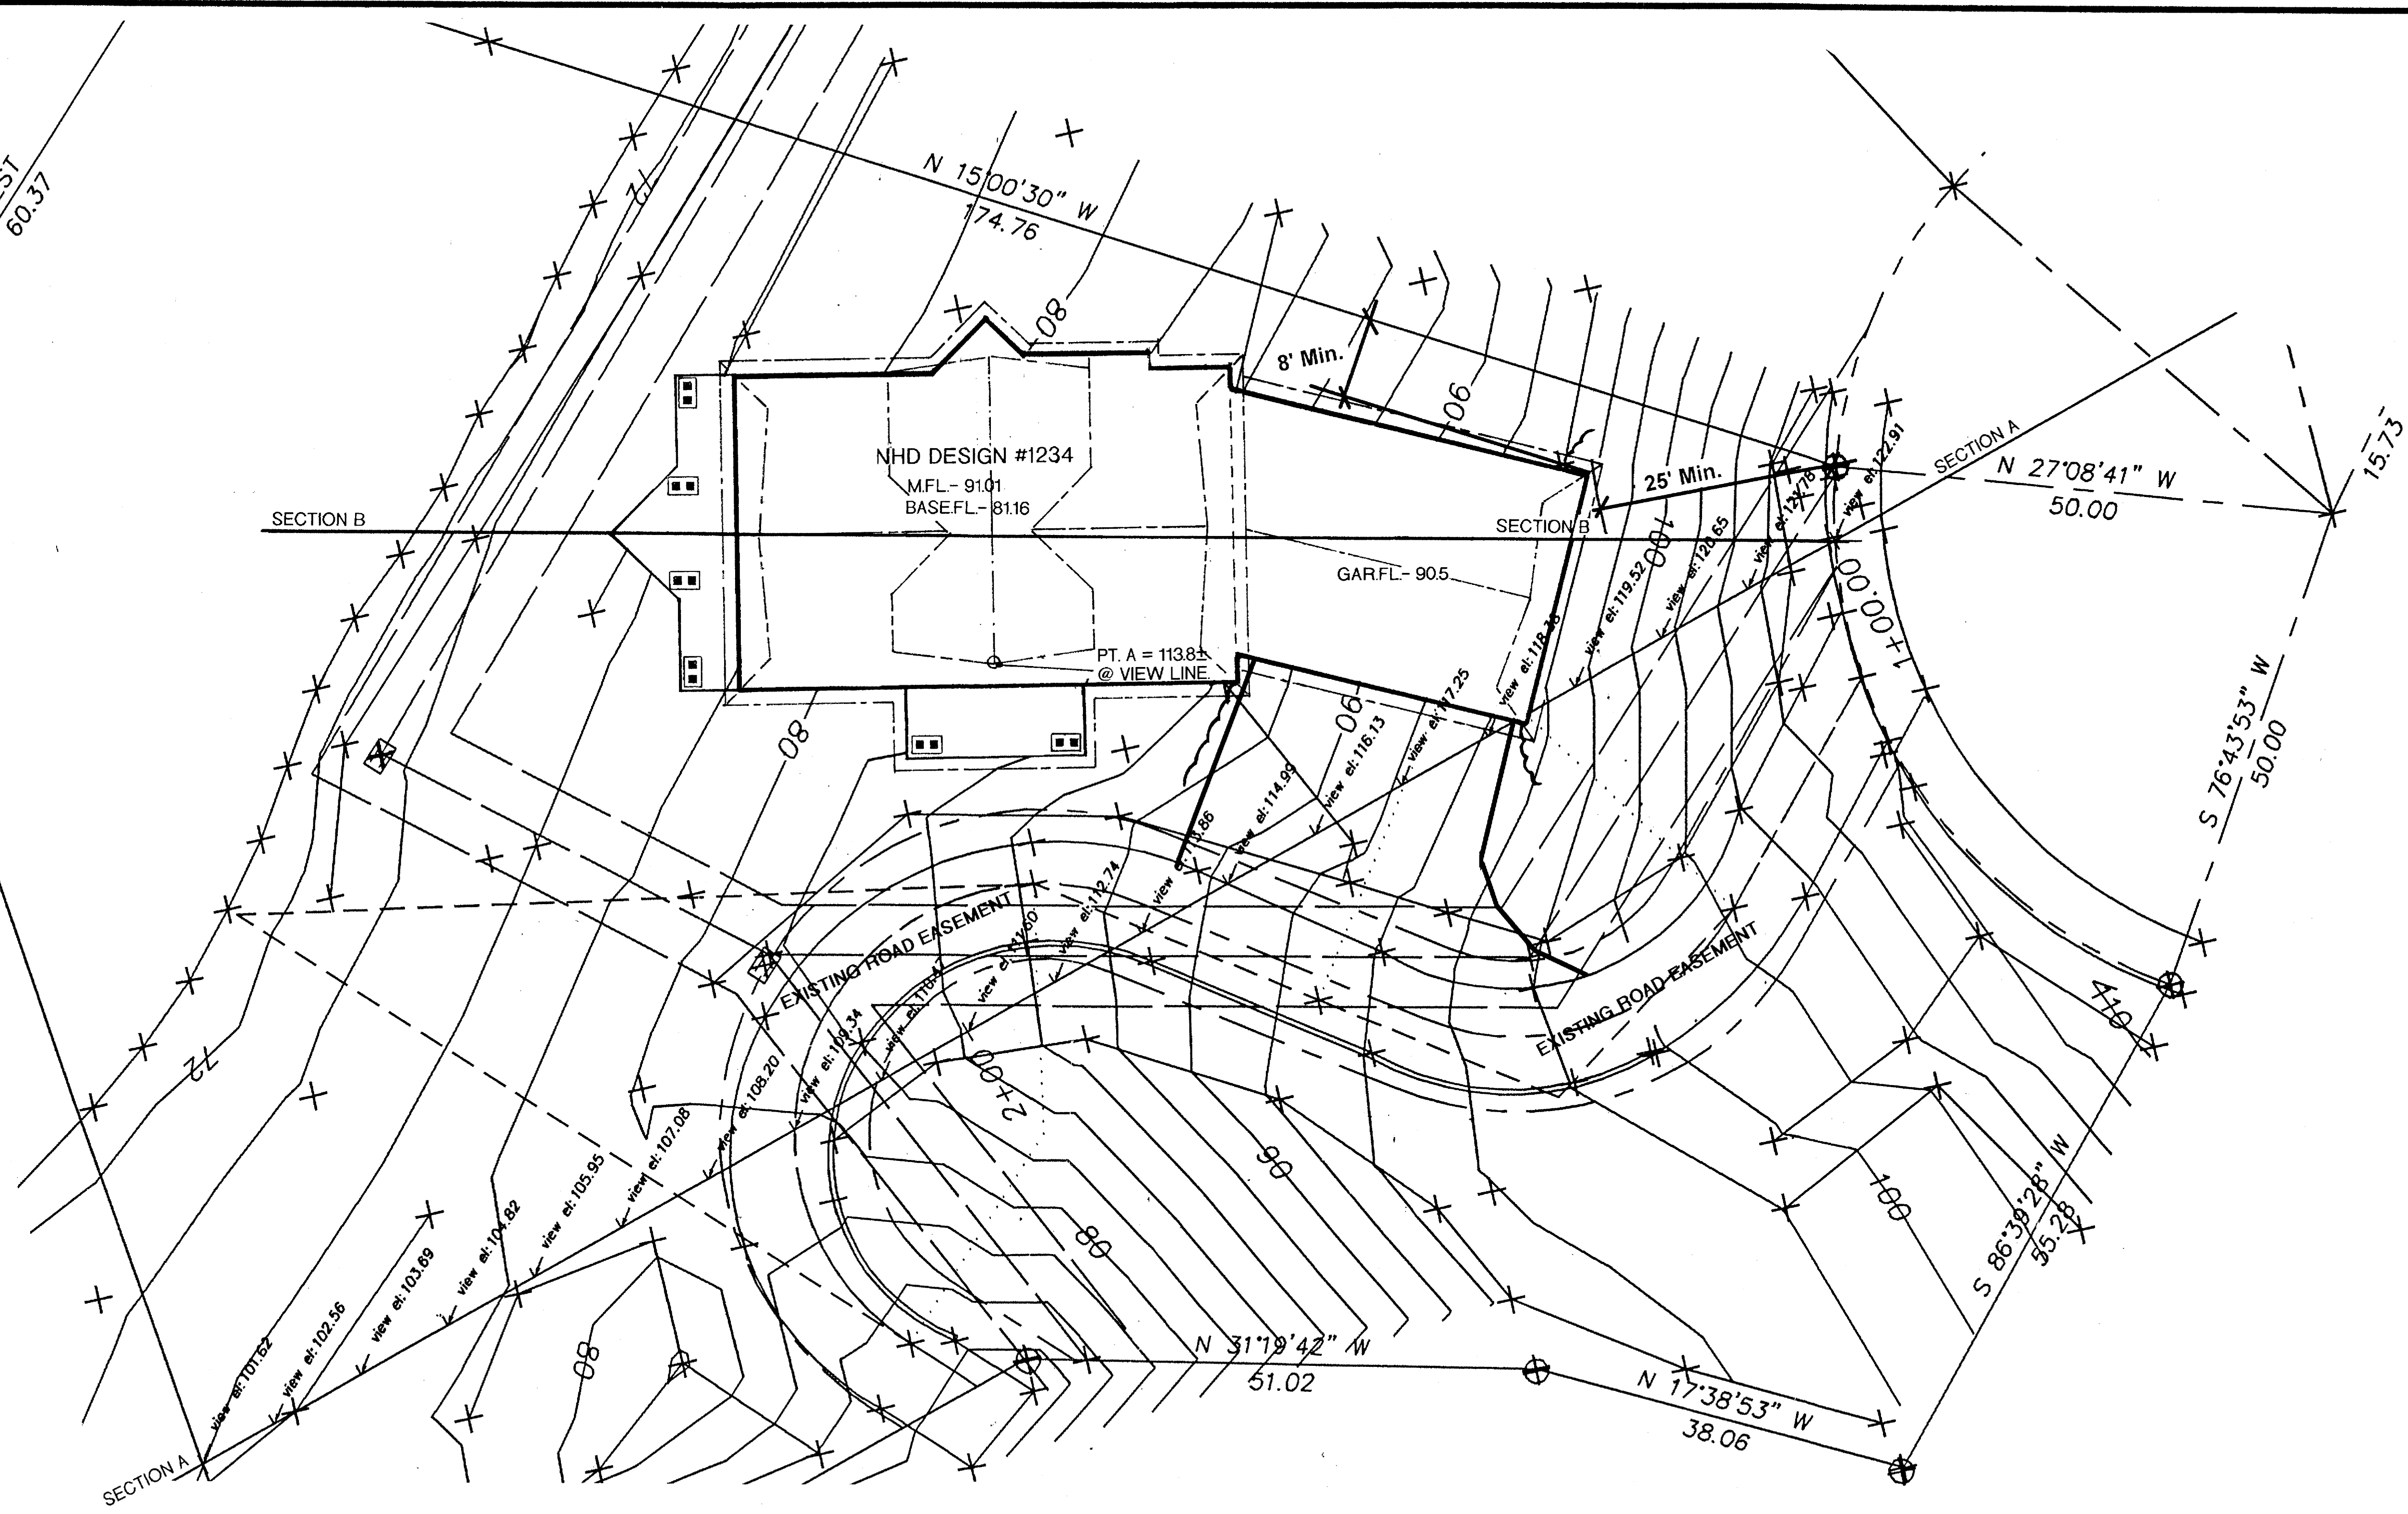

Plan

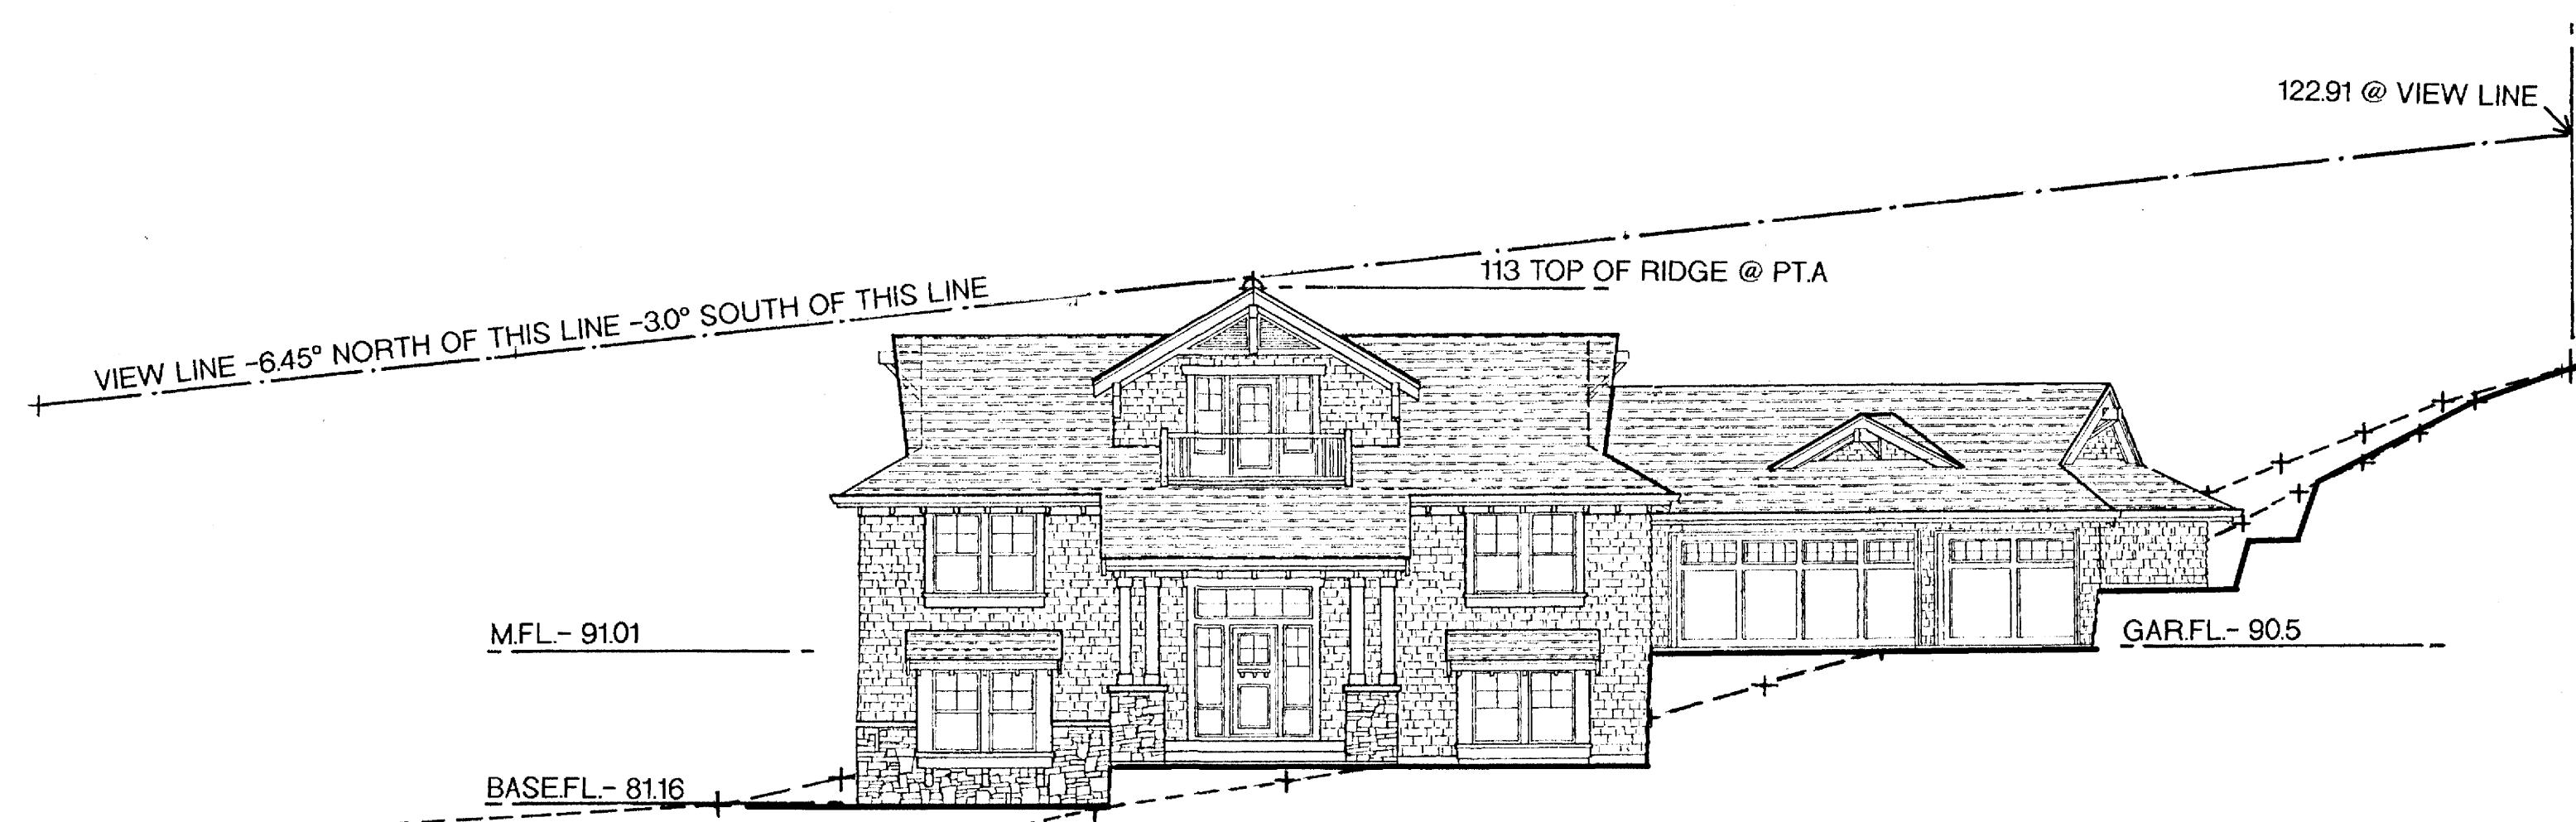

Cross Section

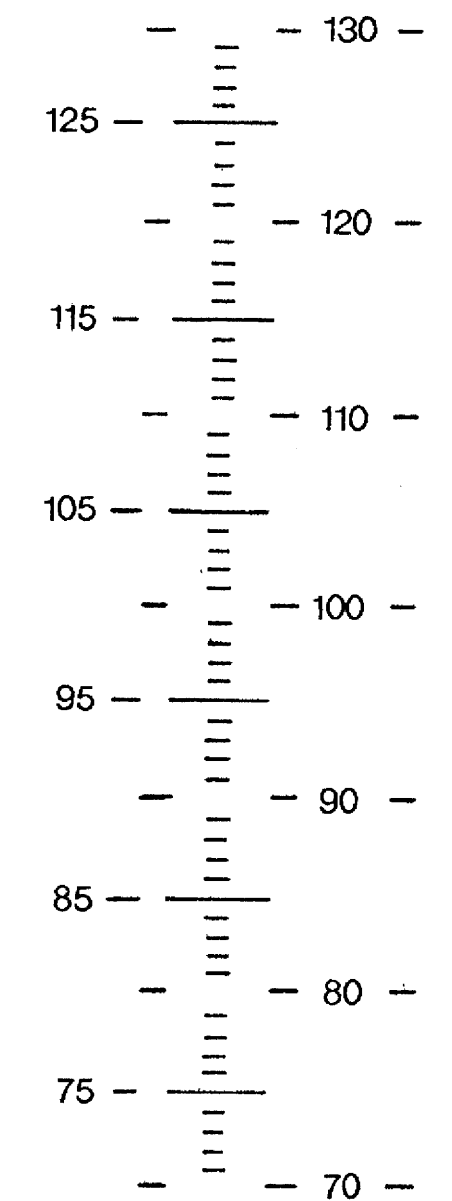

NORTHWEST HOME DESIGNING, INC.
4928 109TH STREET SW LAKEWOOD, WA 98499 (253) 584-6309 FAX: (253) 588-0607
www.NHDHomePlans.com

CHECKED
DRAWN BY
DESIGN # 1234
RESIDENCE
SHEET NUMBER

OF
NHD